

4TH STOREY PLAN

REVISION	DESCRIPTION	DATE
XXX	XXX	18-07-2013

OWNER : NANYANG ACADEMY OF FINE ARTS
 ADDRESS : 80 BENCOCLEEN ST
 SINGAPORE 189655


TENURE OF LAND :

PROJECT TITLE :

SUBJECT OF DRAWING :
 EXISTING FLOOR LAYOUT AT NAFACAMPUS 1,
 WING A, LEVEL 4 AT 80 BENCOCLEEN STREET,
 S(189655)

DRAWN BY : KAREN LEE DATE : 27-09-2017
 CHECKED BY : XAVIER TAN JING XUAN DATE : 31-10-2017
 APPROVED BY : ANDY YEO KEE WEI DATE : 31-10-2017

FILENAME : CAMPUS 1 LEVEL 4 DETAIL
 DRAWING NO : NAFAC/C1/WA/L4 SCALE: 1:1 REVISION: A
 TOL: ±1.0 m² SHEET: 10/10

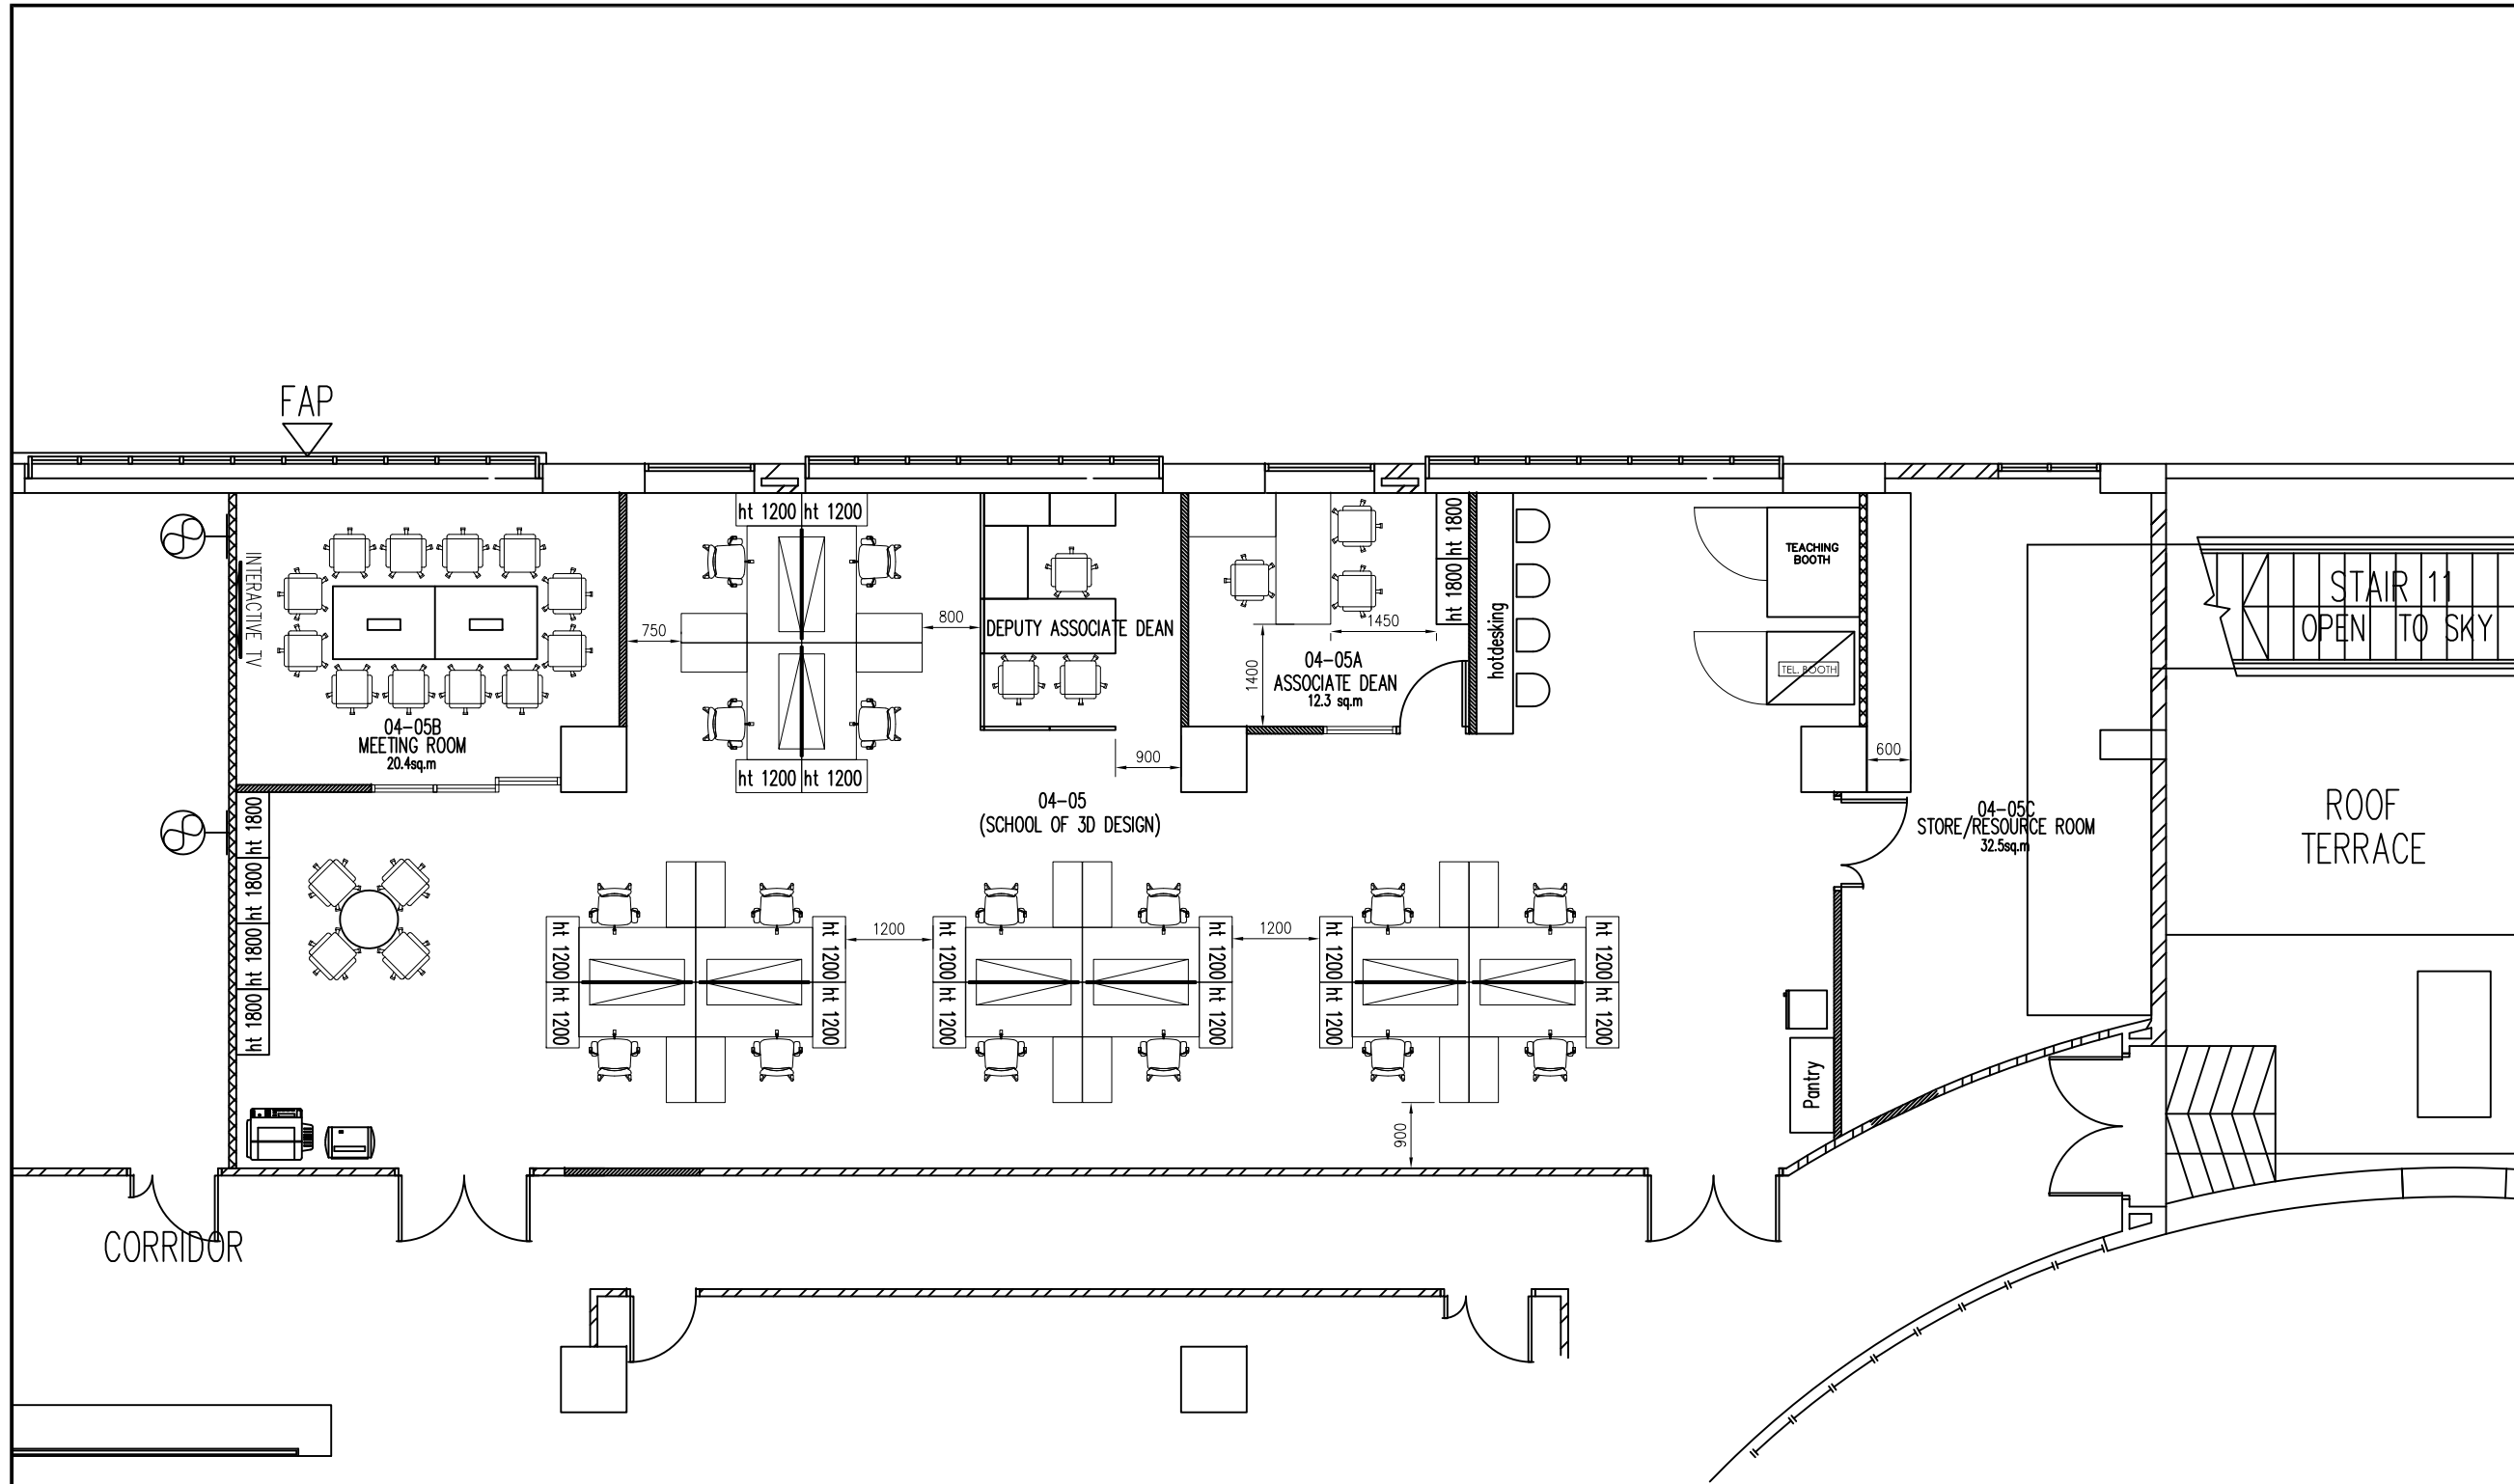

REV	DATE	STATUS

CLIENT:
DESIGNER:
MAIN CONTRACTOR:
BUILDING MANAGEMENT:
CIVIL AND STRUCTURAL ENGINEERS:
MECHANICAL & ELECTRICAL ENGINEERS:


PROJECT:
**PROPOSED SPATIAL DESIGN TO NAFA
 ADMIN OFFICE AT NAFA CAMPUS 1, WING
 B, LEVEL 4 (80 BENCOOLEN STREET,
 S189655)**

DRAWING TITLE:
**PROPOSED LAYOUT PLAN FOR
 3D DESIGN OFFICE**

DESIGN BY: MIN YANN	DRAWN BY:	CHECKED BY:
SCALE: 1:100	DATE STARTED:	DRAWING DATE: 12 APR 2024

DRAWING NO.:
NAFA-FLP-3D-001

01
 FURNITURE LAYOUT PLAN
 C1 WING B LEVEL 4, 3D DESIGN OFFICE
 SCALE 1:120MM @ A3 SIZE

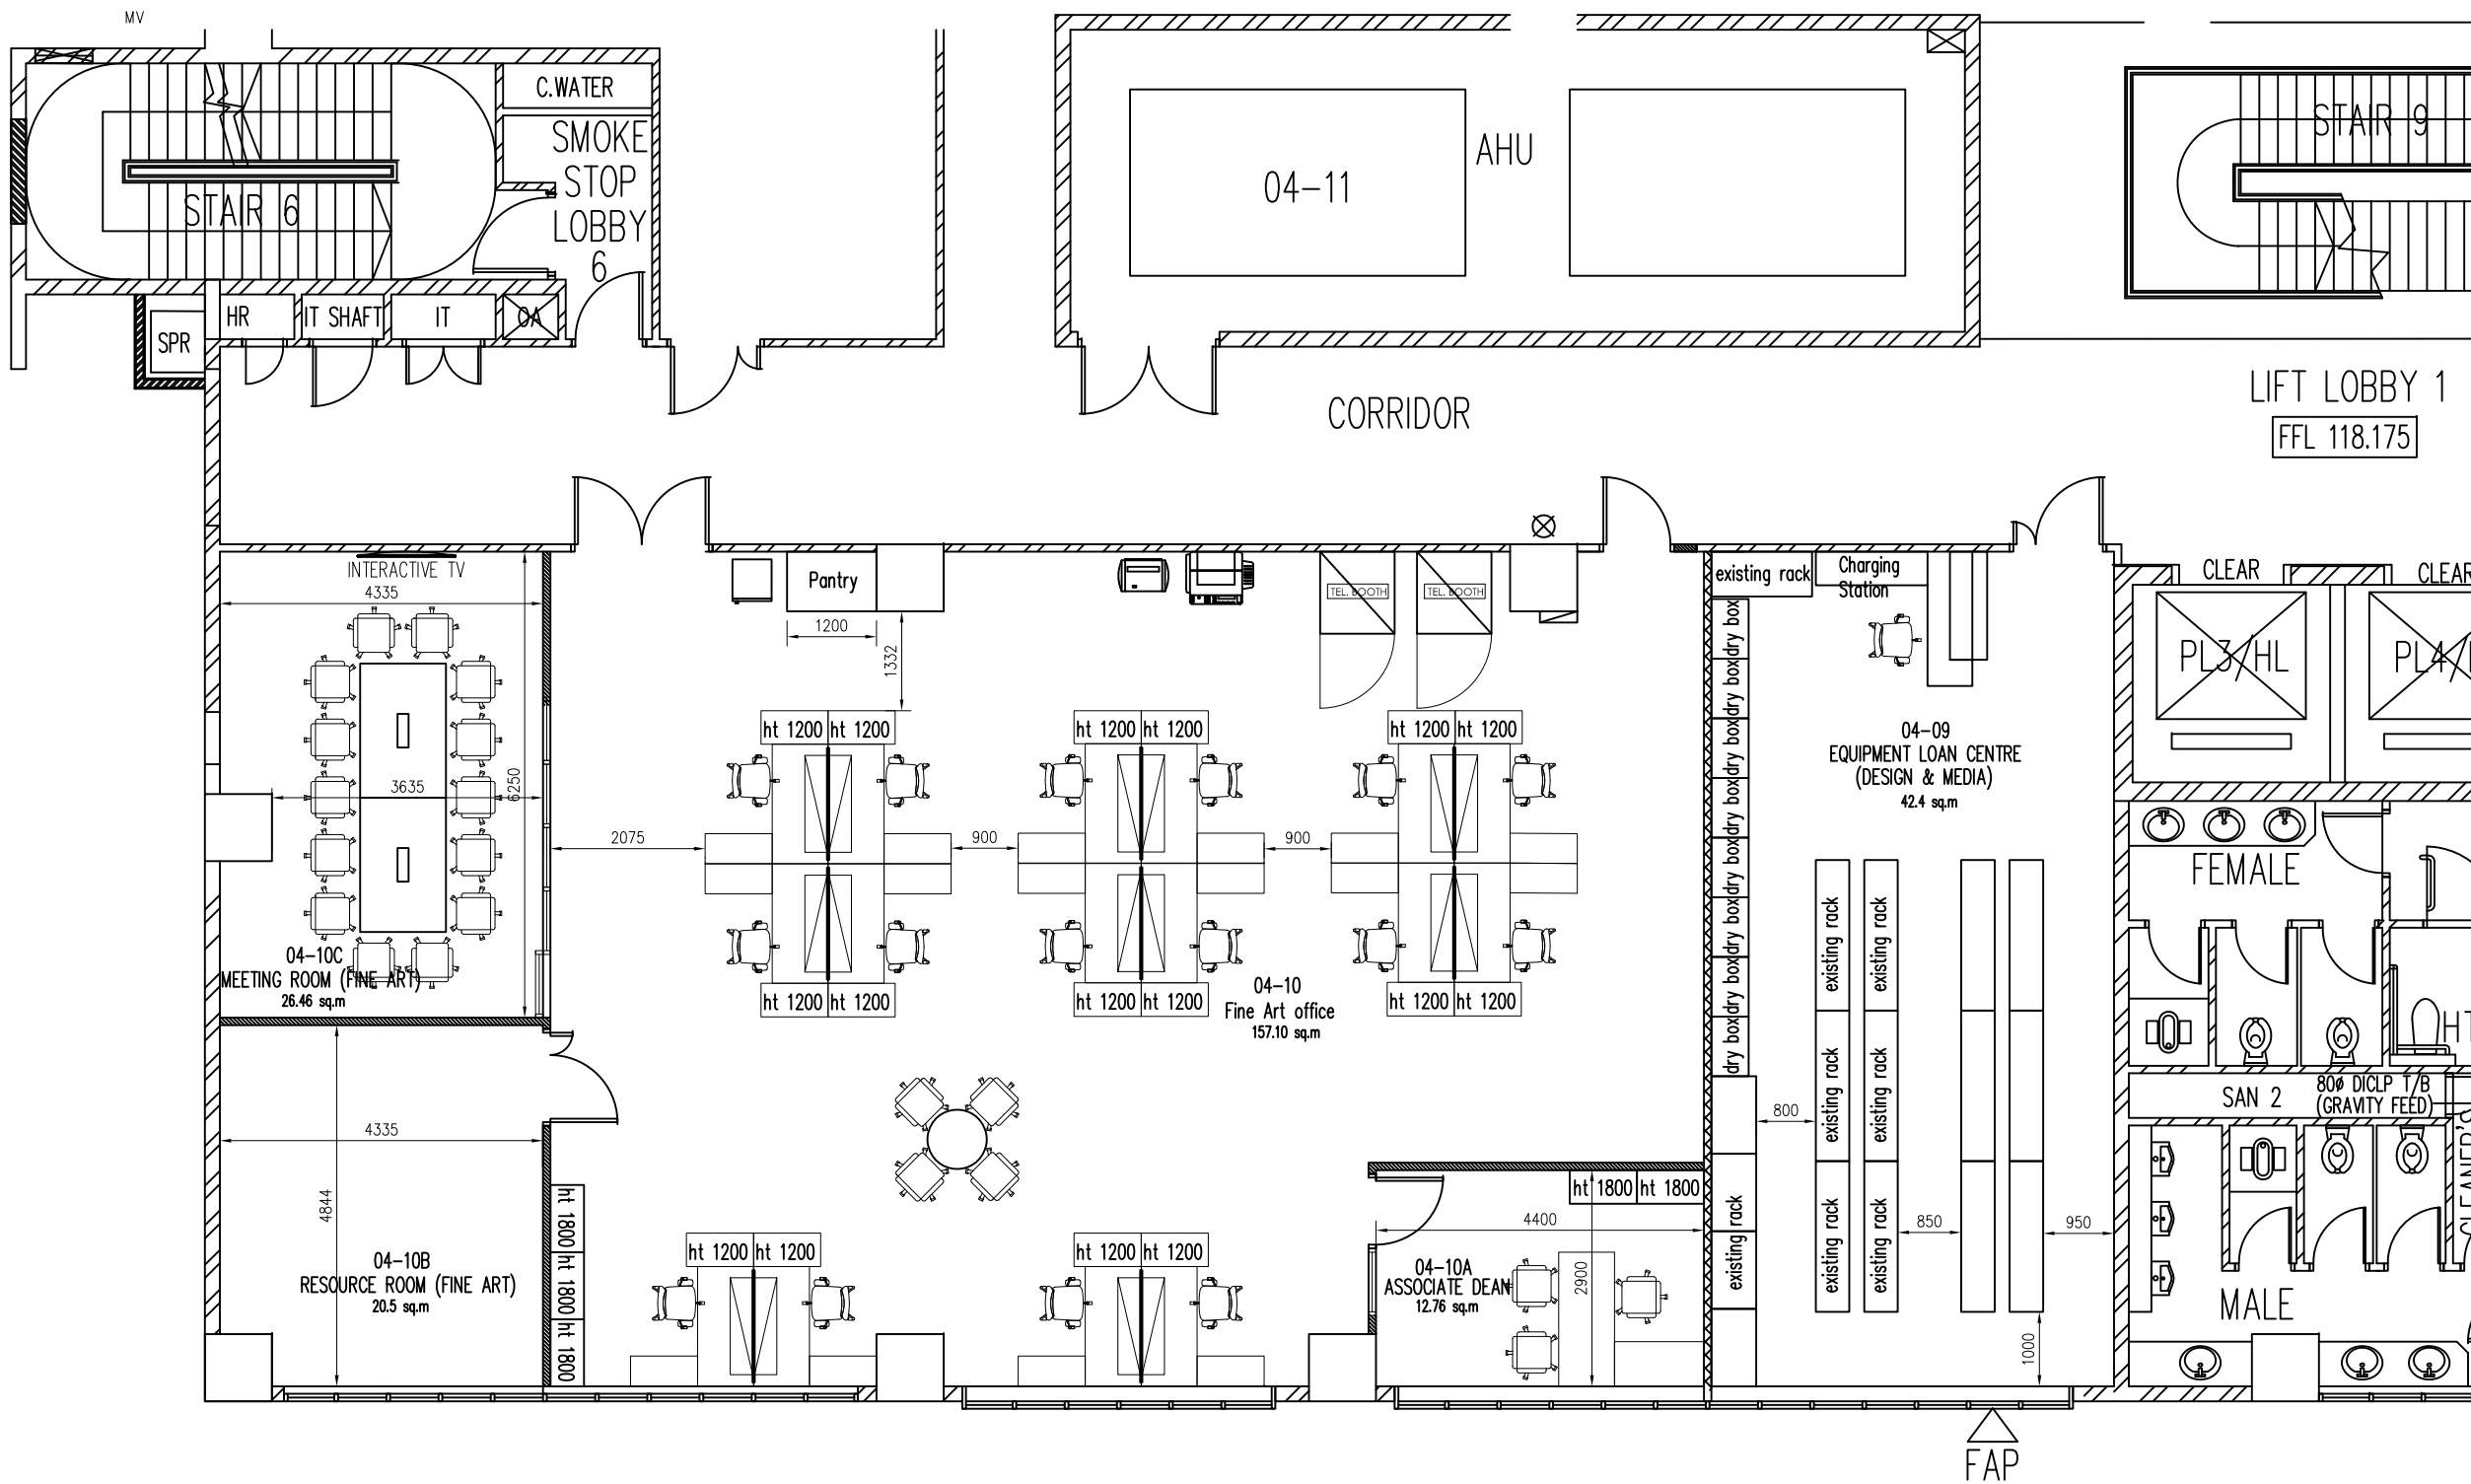

REV	DATE	STATUS

CLIENT: _____

DESIGNER: _____

MAIN CONTRACTOR: _____

BUILDING MANAGEMENT: _____

CIVIL AND STRUCTURAL ENGINEER: _____

MECHANICAL & ELECTRICAL ENGINEERS: _____

PROJECT:
 PROPOSED SPATIAL DESIGN TO NAFA ADMIN OFFICE AT NAFA CAMPUS 1, WING B, LEVEL 4 (80 BENCOOLEN STREET, S189655)

DRAWING TITLE:
 PROPOSED LAYOUT PLAN FOR FINE ART OFFICE

DESIGN BY: MIN YANN	DRAWN BY: 	CHECKED BY:
SCALE: 1:100	DATE STARTED: 	DRAWING DATE: 12 APR 2024

DRAWING NO.:
 NAFA-FLP-FA-001

FURNITURE LAYOUT PLAN
 C1 WING B LEVEL 4, FINE ART OFFICE (INCLUDE EQUIPMENT LOAN CENTRE #04-09)
 SCALE 1:120MM @ A3 SIZE

